


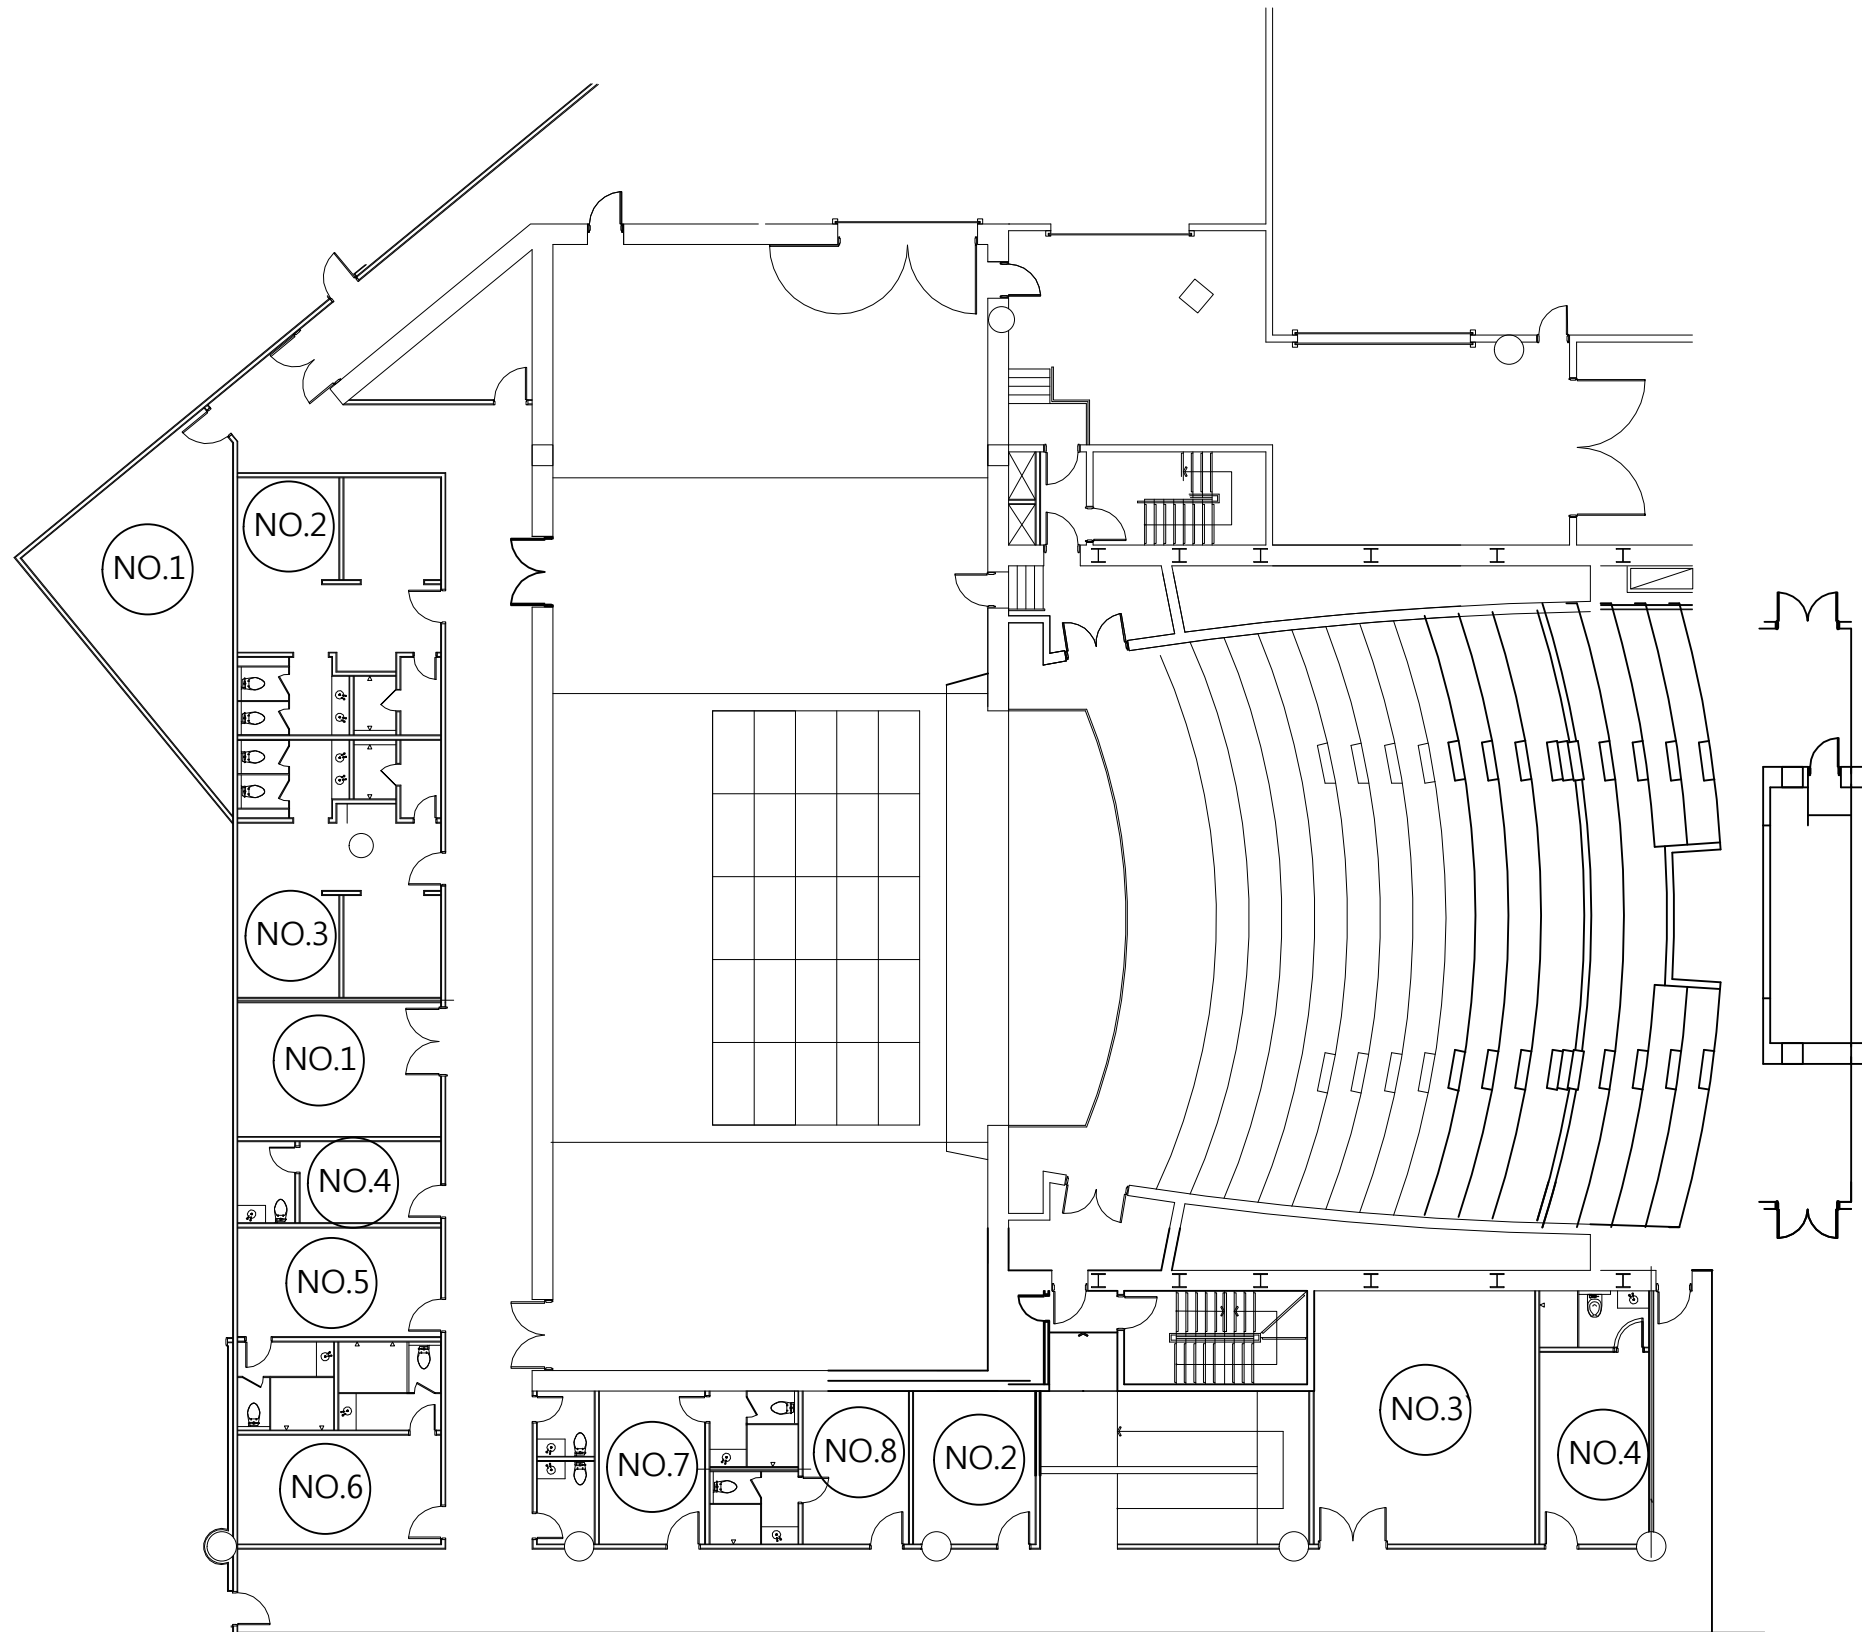

• NOTES



SYMBOL	DESCRIPTION	CONDUIT	REMARKS
1	휴게실 (Green Room)		
2	분장실 (Make-Up Room)		
3	분장실 (Make-Up Room)		
4	분장실 (Make-Up Room)		
5	분장실 (Make-Up Room)		
6	분장실 (Make-Up Room)		
7	분장실 (Make-Up Room)		
8	분장실 (Make-Up Room)		
9	피아노 창고 (Piano Room)		
2	창고 (Room)		
3	조명 창고 (Room)		
4	창고 (Room)		

2				
1				
0				
REV.	DATE	DESCRIPTION	BY	APP

PROJECT TITLE	
DRAWING TITLE	
APPROVAL DATE	APPROVED
PROJECT NO.	CHECKED 2
ENGINEER	CHECKED 1
SCALE A1:	DRAWN / DATE
A3:	
DRAWING NO.	REV.

1 극장 2 B4F 분장실 및 창고 평면도  
축척 : 1/100