


SET NO	DESCRIPTION
SC	SAFETY CURTAIN
HC	HOUSE CURTAIN
2	SOUND REFLECTING BOARD 1
3	SOUND REFLECTING BOARD 1 WIRE
19	SOUND REFLECTING BOARD 2
22	DRAW CURTAIN 1
30	DRAW CURTAIN 2
31	SOUND REFLECTING BOARD 2 WIRE
42	DRAW CURTAIN 3
45	DRAW CURTAIN 4
47	UPPER HORIZ LIGHT
51	BLACK HORIZONT CURTAIN
52	WHITE HORIZONT CURTAIN

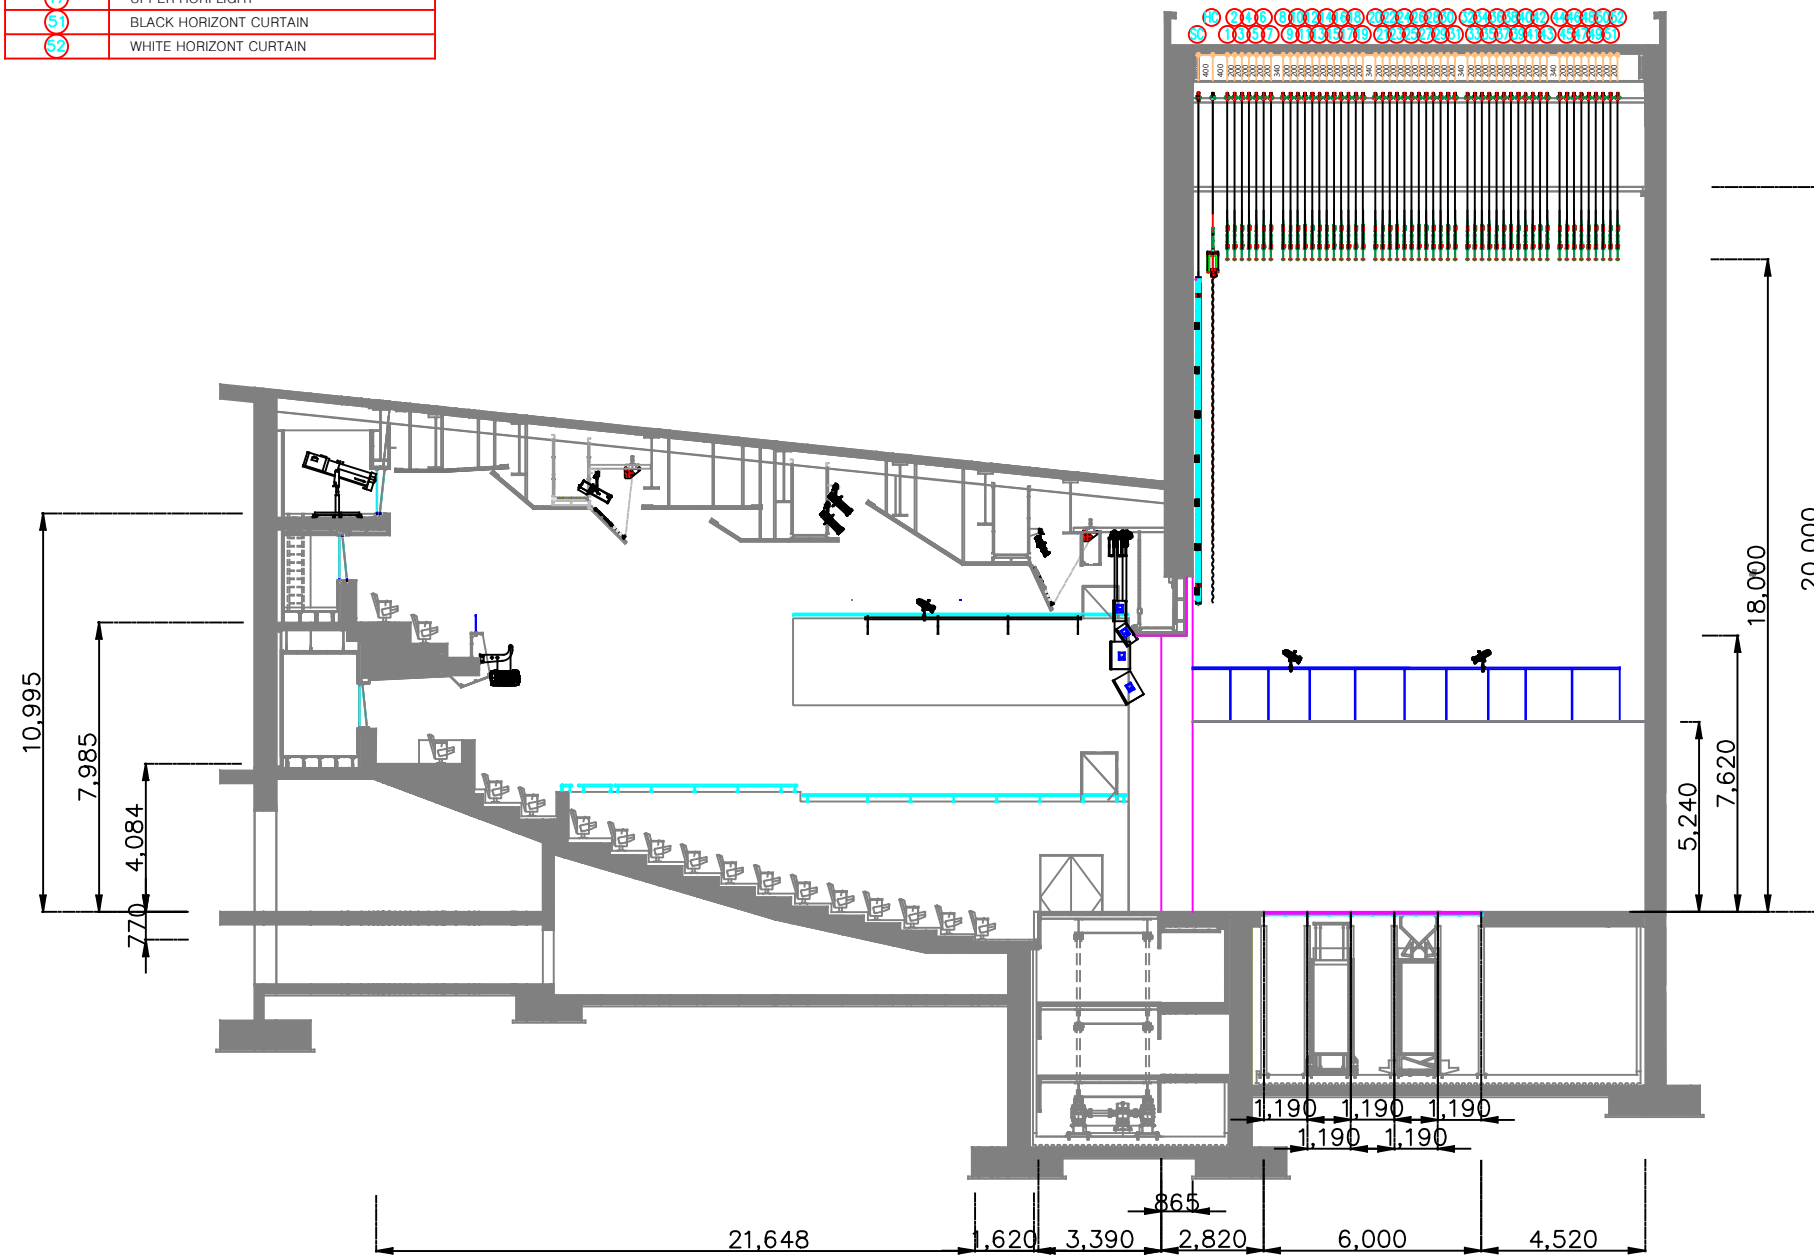

예술극장 극장2 측면도

VENUE :

국립아시아문화전당

NOTES :

DATE :

DRAWING TITLE :

SCALE :

A3=1/200 A1=1/100

APPROVED BY :

DESIGNED BY :

DRAWN BY :

DRAWING NO. :